



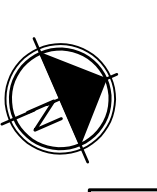

WARNING
BEWARE OF UNDERGROUND SERVICES
THE LOCATION OF UNDERGROUND SERVICES
SHOWN ARE APPROXIMATE ONLY AND THEIR
EXACT POSITION SHOULD BE PROVEN ON SITE

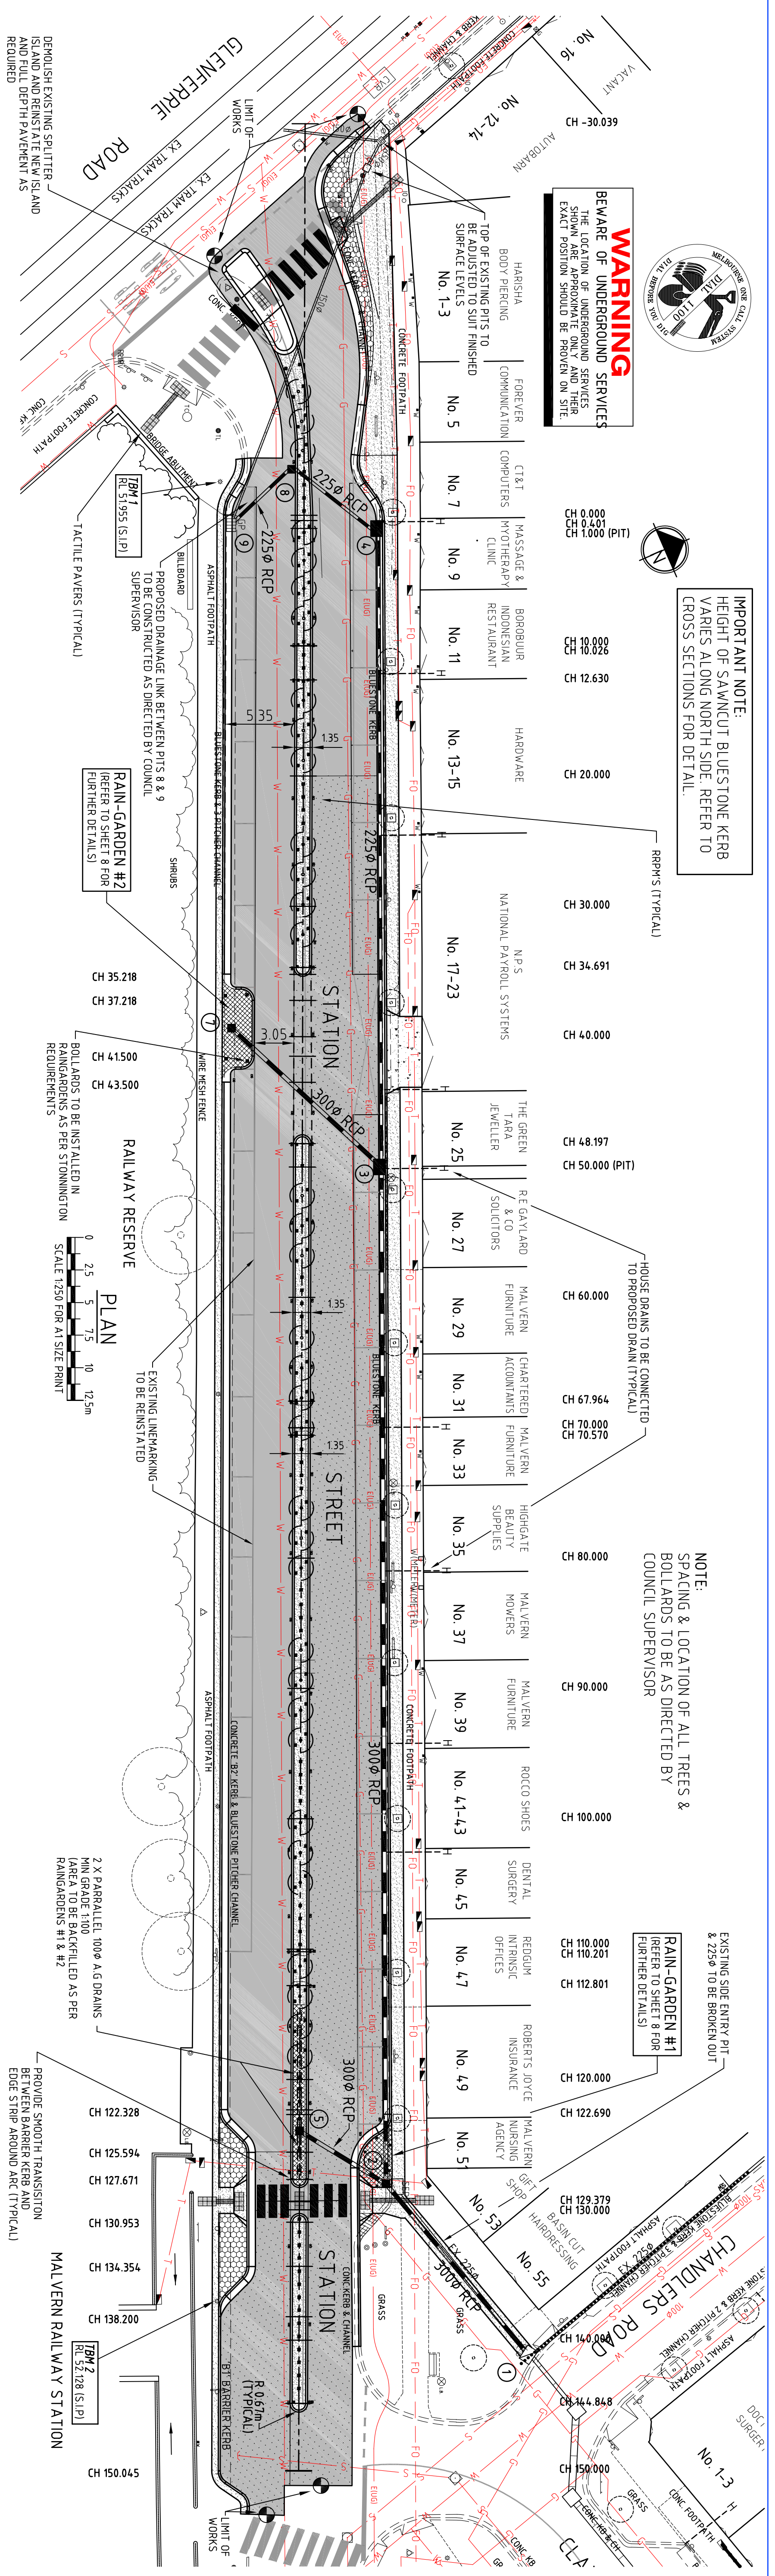

IMPORTANT NOTE:
HEIGHT OF SAWCUT BLUESTONE KERB
VARIES ALONG NORTH SIDE REFER TO
CROSS SECTIONS FOR DETAIL.



STATION	EXISTING NORTH LIP	EXISTING NORTH MEDIAN	EXISTING SOUTH SIDE AT -0.670 OFFSET	EXISTING SOUTH MEDIAN	EXISTING SOUTH LIP	DESIGN NORTH LIP	DESIGN NORTH MEDIAN	DESIGN SOUTH SIDE AT -0.670 OFFSET	DESIGN SOUTH MEDIAN	DESIGN SOUTH LIP	CHAINAGE
0+00	51.421	51.391		51.333	51.310	51.421	51.391		51.333	51.310	0.000
10+00	51.263	51.263		51.263	51.263	51.263	51.263		51.263	51.263	10.000
20+00	51.227	51.227		51.227	51.227	51.227	51.227		51.227	51.227	20.000
30+00	51.200	51.200		51.200	51.200	51.200	51.200		51.200	51.200	30.000
40+00	51.190	51.190		51.190	51.190	51.190	51.190		51.190	51.190	40.000
50+00	51.166	51.166		51.166	51.166	51.166	51.166		51.166	51.166	50.000
60+00	51.133	51.133		51.133	51.133	51.133	51.133		51.133	51.133	60.000
70+00	51.116	51.116		51.116	51.116	51.116	51.116		51.116	51.116	70.000
80+00	51.083	51.083		51.083	51.083	51.083	51.083		51.083	51.083	80.000
90+00	51.056	51.056		51.056	51.056	51.056	51.056		51.056	51.056	90.000
100+00	51.050	51.050		51.050	51.050	51.050	51.050		51.050	51.050	100.000
110+00	51.038	51.038		51.038	51.038	51.038	51.038		51.038	51.038	110.000
120+00	51.013	51.013		51.013	51.013	51.013	51.013		51.013	51.013	120.000
130+00	51.029	51.029		51.029	51.029	51.029	51.029		51.029	51.029	130.000
140+00	51.316	51.316		51.316	51.316	51.316	51.316		51.316	51.316	140.000
150+00	51.160	51.160		51.160	51.160	51.160	51.160		51.160	51.160	150.000



- LEGEND**
- TRAVERSE LINE
 - ELECTRICITY CABLE
 - SEWER MAIN
 - TELECOM CABLE
 - WATER MAIN
 - EX. DRAINAGE LINE
 - GAS VALVE
 - TELECOM PITS
 - TELECOM CABINET
 - STAY ANCHOR
 - TRAFFIC SIGNAL COVERS
 - BOLLARD
 - TEMPORARY BENCH MARK
 - TRAY POLE & LIGHT
 - MISC. TRAY COVERS FOR LETTER BIN
 - DRAINS SWITCHES ETC.

NUMBER	AMENDMENT	DESCRIPTION	DATE	APPROVED BY

STONNINGTON Infrastructure
DESIGN SECTION

CITY OF STONNINGTON
Prahran Town Hall, Prahran, Victoria
P.O. Box 21 Prahran, 3181 Phone 9522 3534 Fax 9510 2468

Initials	Date	CAO Reference
JDS-SHW	28-02-2008	JDS308-C1
JDS-SHW	28-02-2008	JDS308
JDS-SHW		Level Datum
JDS-SHW		A.H.D.

STATION STREET, MALVERN - STAGE 1
ROAD RECONSTRUCTION
DETAIL PLAN & LONGITUDINAL SECTION

SCALE: H as shown
V as shown

REVISION: C
SHEET: 3

DRAWING NUMBER: 2008-008